

WINDOW SCHEDULE			
MKD.	WIDTH	HEIGHT	SILL LVL.
W1	1200	1200	1000
W2	600	600	1600

DOOR SCHEDULE			
MKD.	WIDTH	HEIGHT	
D1	2400	2100	
D2	1500	2100	
D3	1000	2100	
D4	750	2100	

PROJECT:  
**CONSTRUCTION OF  
 2 NOS. LABORATORY  
 BUILDINGS**

CLIENT:  
**S N BOSE NATIONAL CENTRE  
 FOR BASIC SCIENCES  
 BLOCK-JD, SECTOR-III,  
 SALT LAKE,  
 KOLKATA -700 098.**

TITLE:  
**GROUND FLOOR PLAN,  
 ELEVATION & SECTION OF  
 LABORATORY-1**


DRAWING NO.- **SNB / LAB-1 / AR / 01**

REV.	MKD.	DATE


Notes:  
 1. All dimensions in millimeter unless stated otherwise  
 2. All Levels in millimeter related to Ground Level  
 3. This drawing is to be read in conjunction with the specification and all relevant Engineers drawings.

**FOR TENDER ISSUE ONLY  
 NOT TO BE USED  
 FOR CONSTRUCTION**

ARCHITECT:  
**Haven Consultants Pvt. Ltd.**  
 14/2, LAKE EAST 6TH ROAD,  
 SANTOSH PUR, KOL-75.

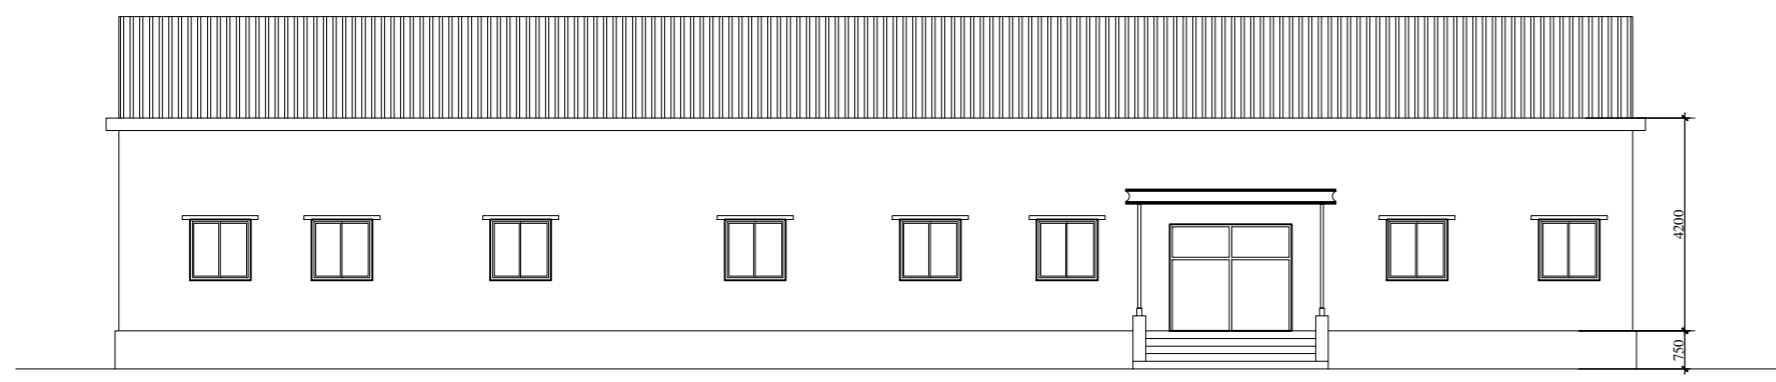

**ELEVATION A**

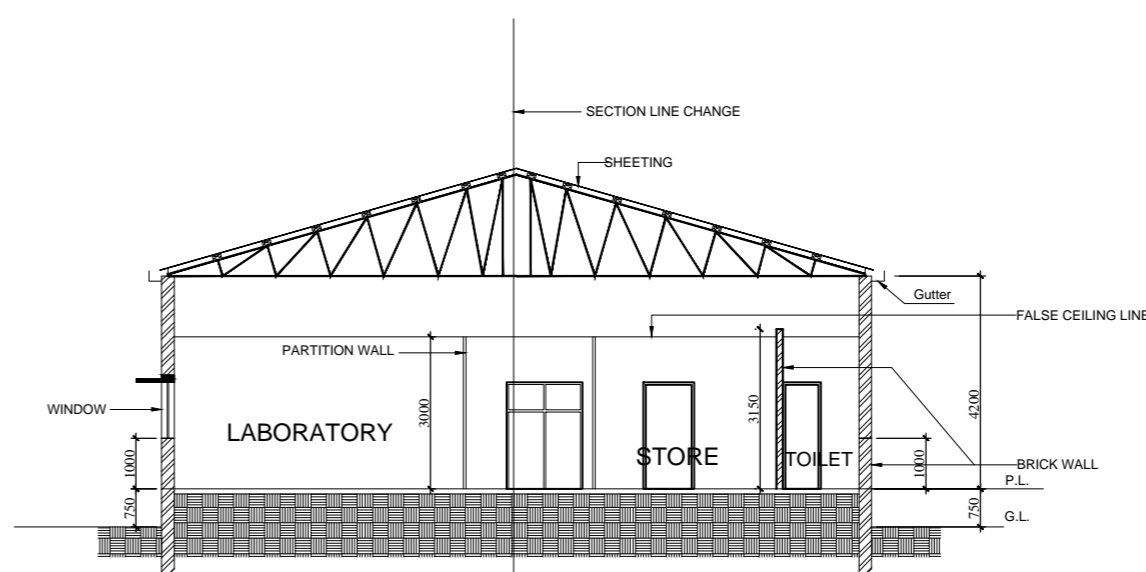

**SECTION BB'**

SCALE - NTS

DATE - 02.06.2014

