

MAIN BLDG. PART. 'B' G+3

PROJECT:
**CONSTRUCTION OF
2 NOS. LABORATORY
BUILDINGS**

CLIENT:
**S N BOSE NATIONAL CENTRE
FOR BASIC SCIENCES
BLOCK-JD, SECTOR-III,
SALT LAKE,
KOLKATA -700 098.**

TITLE:
**GROUND FLOOR PLAN OF
LABORATORY-2**

DRAWING NO.- **SNB / LAB-2 / AR / 01**


REV.	MKD.	DATE

Notes:
1. All dimensions in millimeter unless stated otherwise
2. All Levels in millimeter related to Ground Level
3. This drawing is to be read in conjunction with the specification and all relevant Engineers drawings.

**FOR TENDER ISSUE ONLY
NOT TO BE USED
FOR CONSTRUCTION**


ARCHITECT:
Haven Consultants Pvt. Ltd.
14/2, LAKE EAST 6TH ROAD,
SANTOSH PUR, KOL-75.

SCALE - NTS
DATE - 02.06.2014

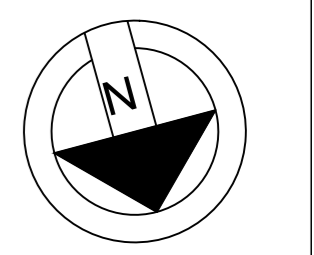

CLEAN ROOM
BUILDING

SECURITY
REST RM.

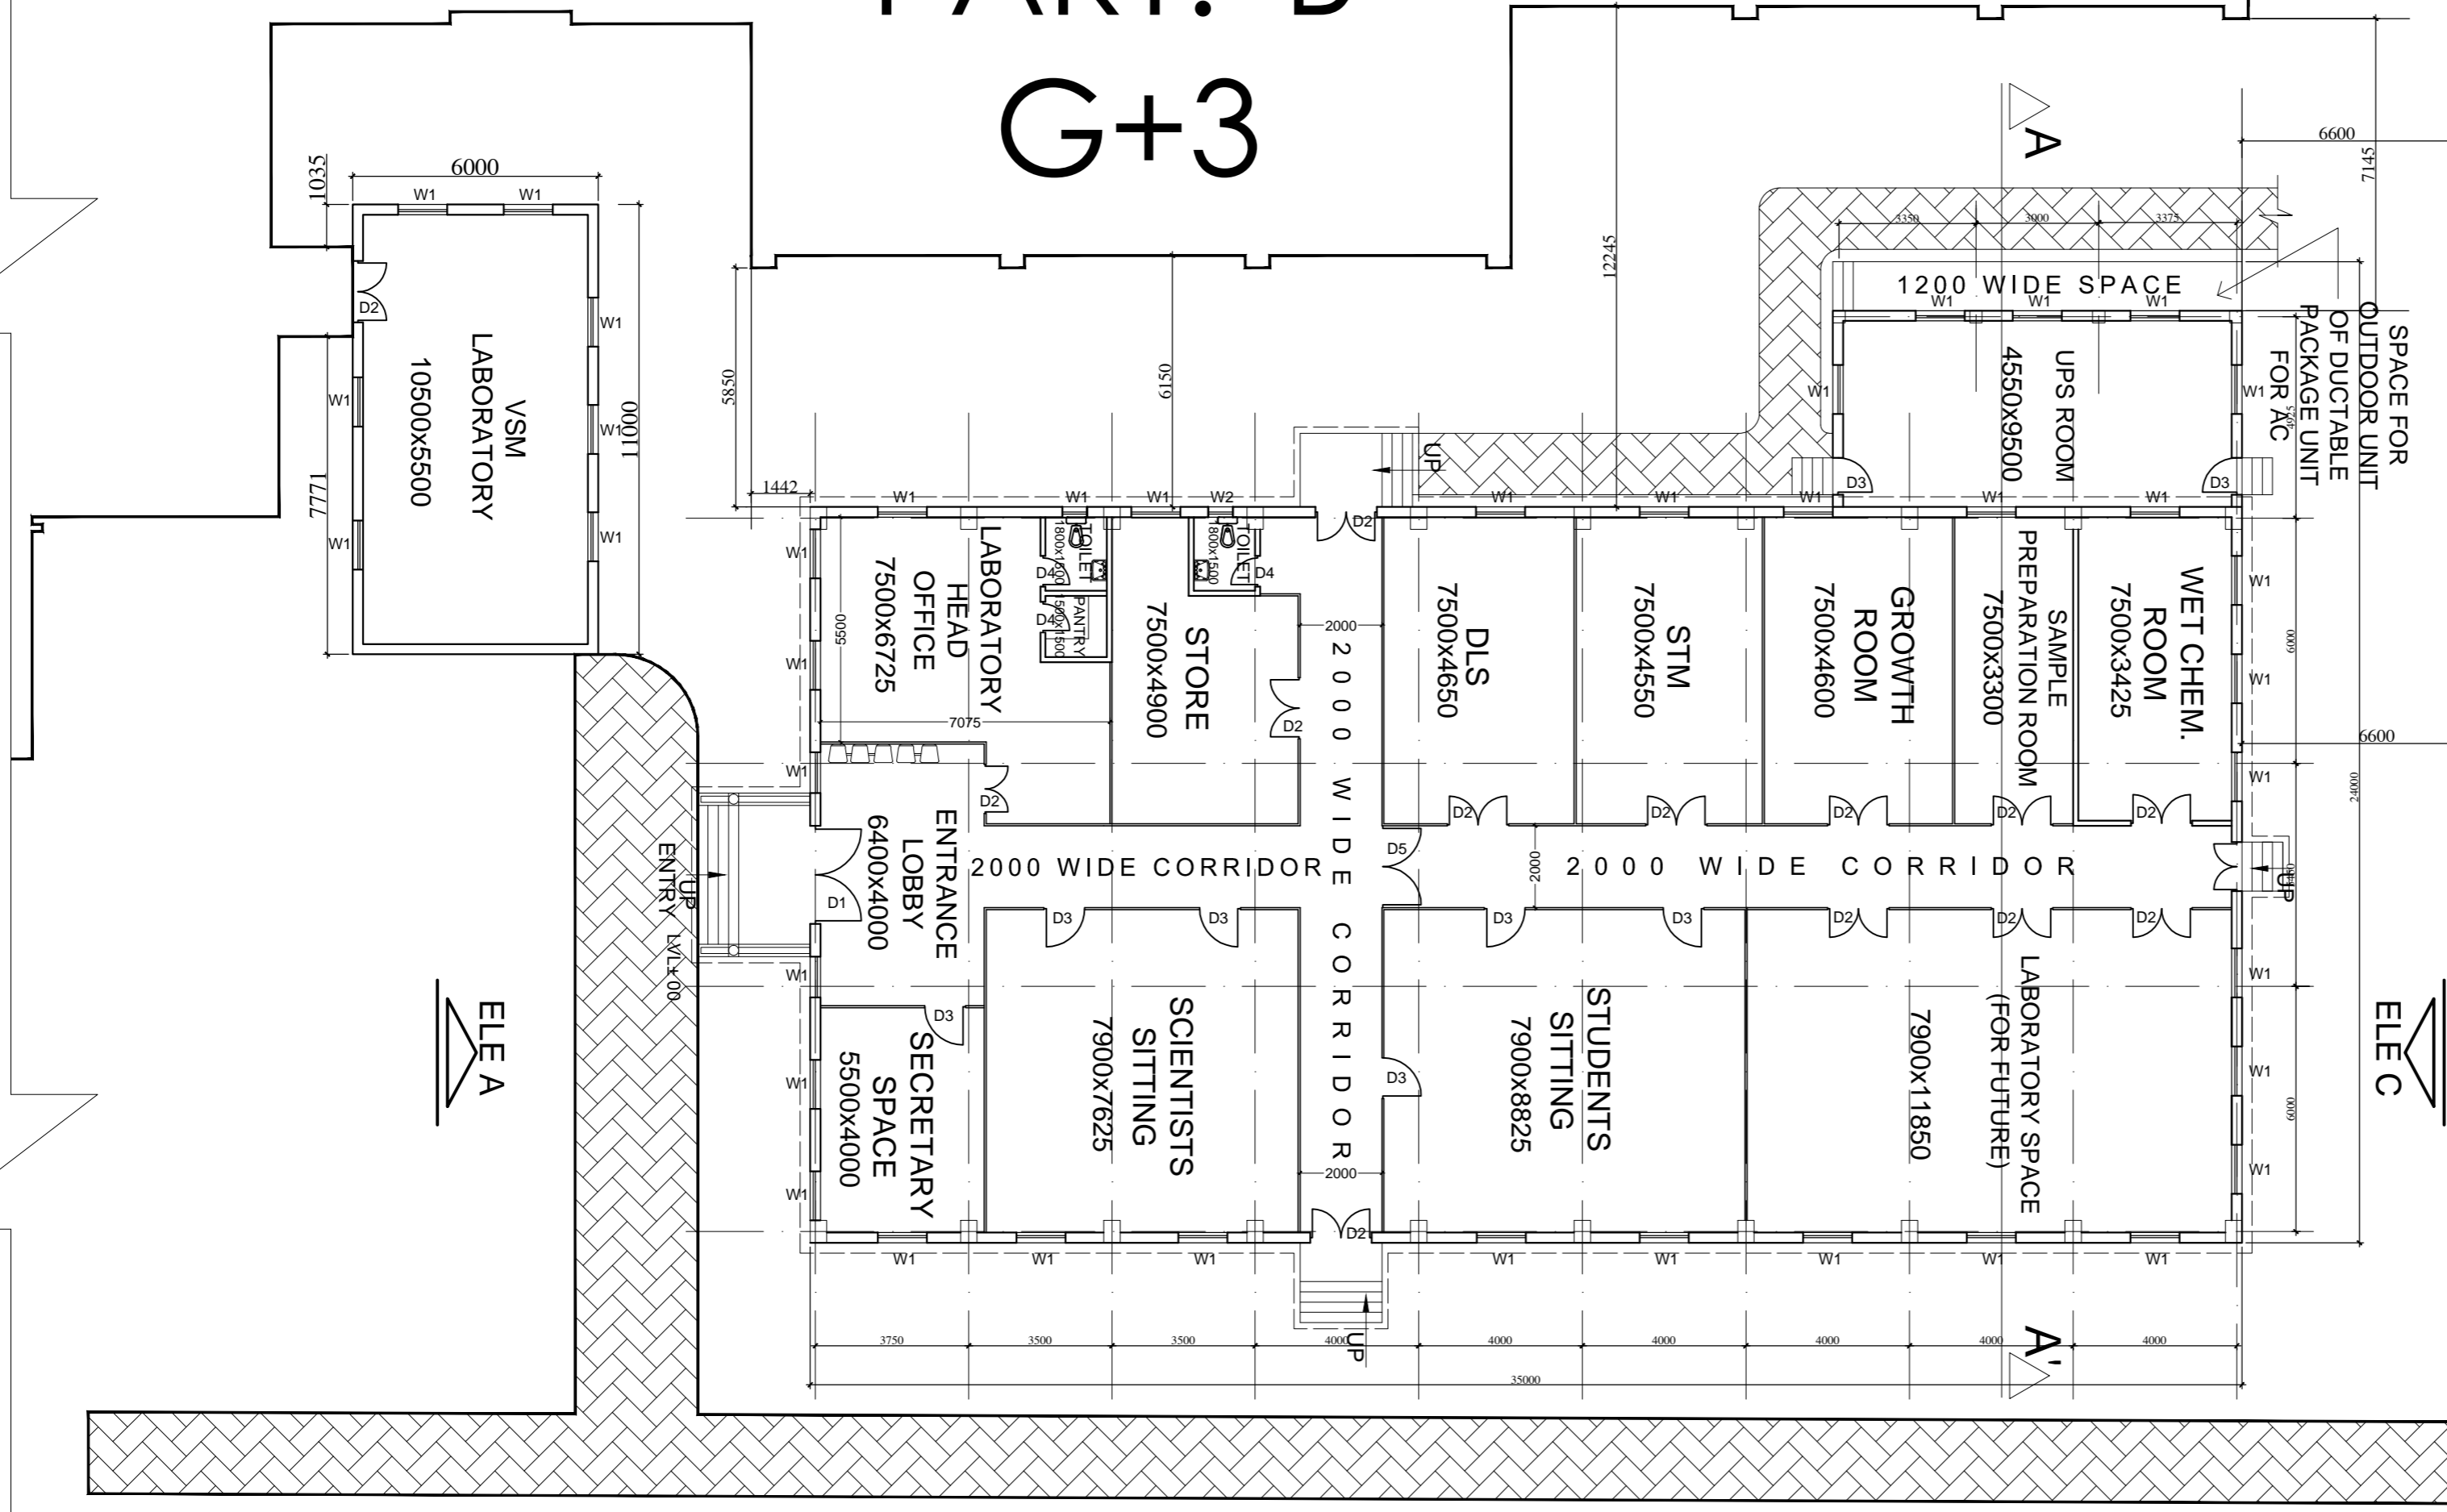

GROUND FLOOR PLAN

WINDOW SCHEDULE			
MKD.	WIDTH	HEIGHT	SILL LVL.
W1	1200	1200	1000
W2	600	600	1600
W3	1200	2100	

DOOR SCHEDULE		
MKD.	WIDTH	HEIGHT
D1	2400	2100
D2	1500	2100
D3	1000	2100
D4	750	2100
D5	2000	2100