




ELEVATION B

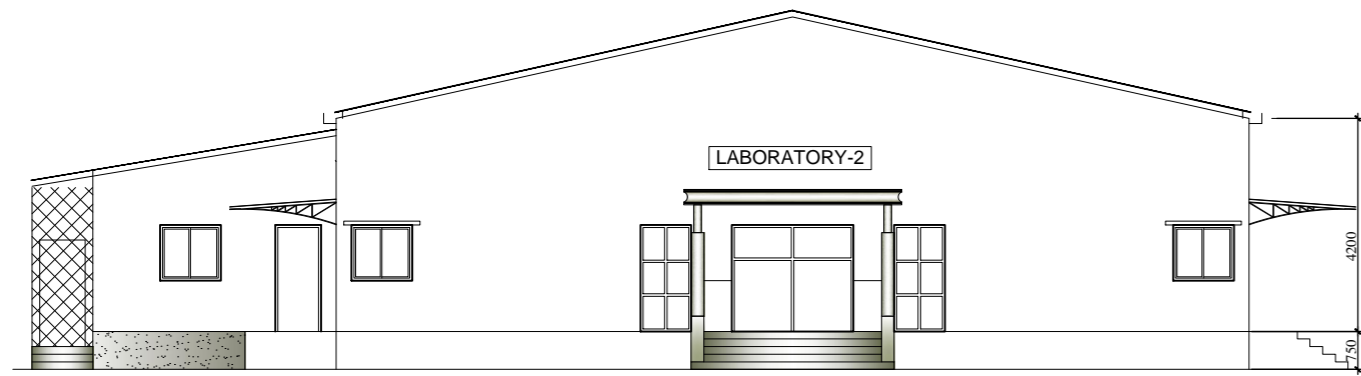


ELEVATION A

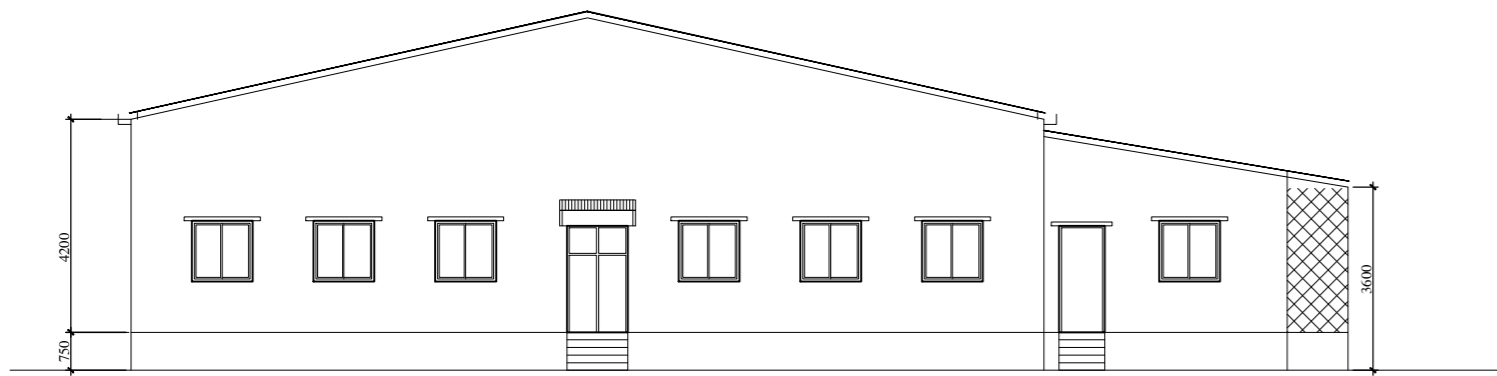

ELEVATION C

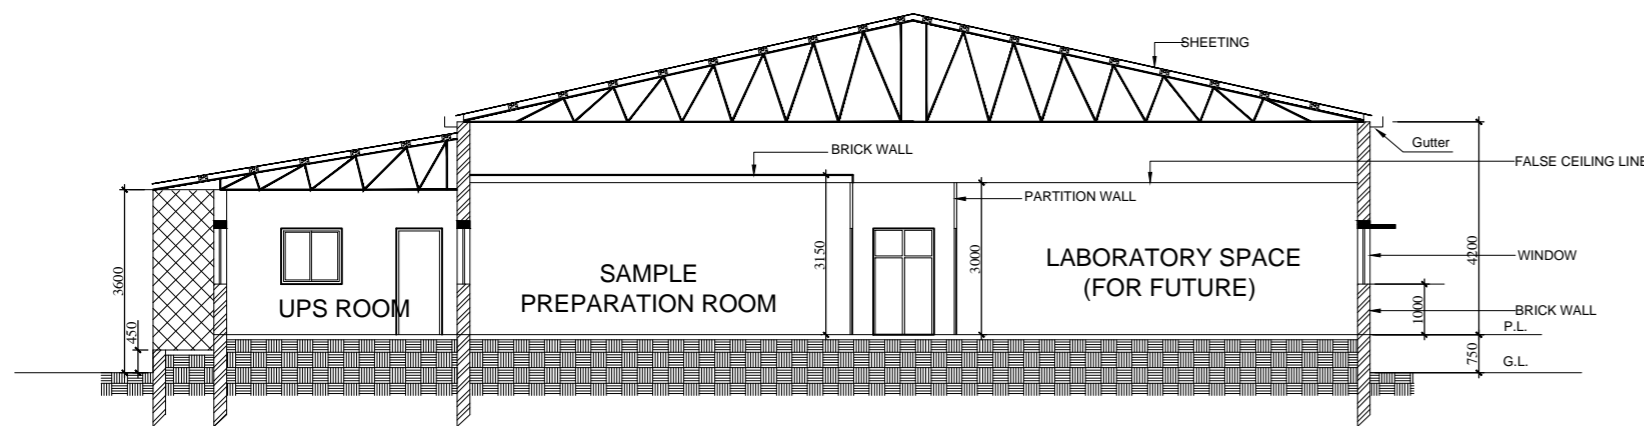

SECTION AA'

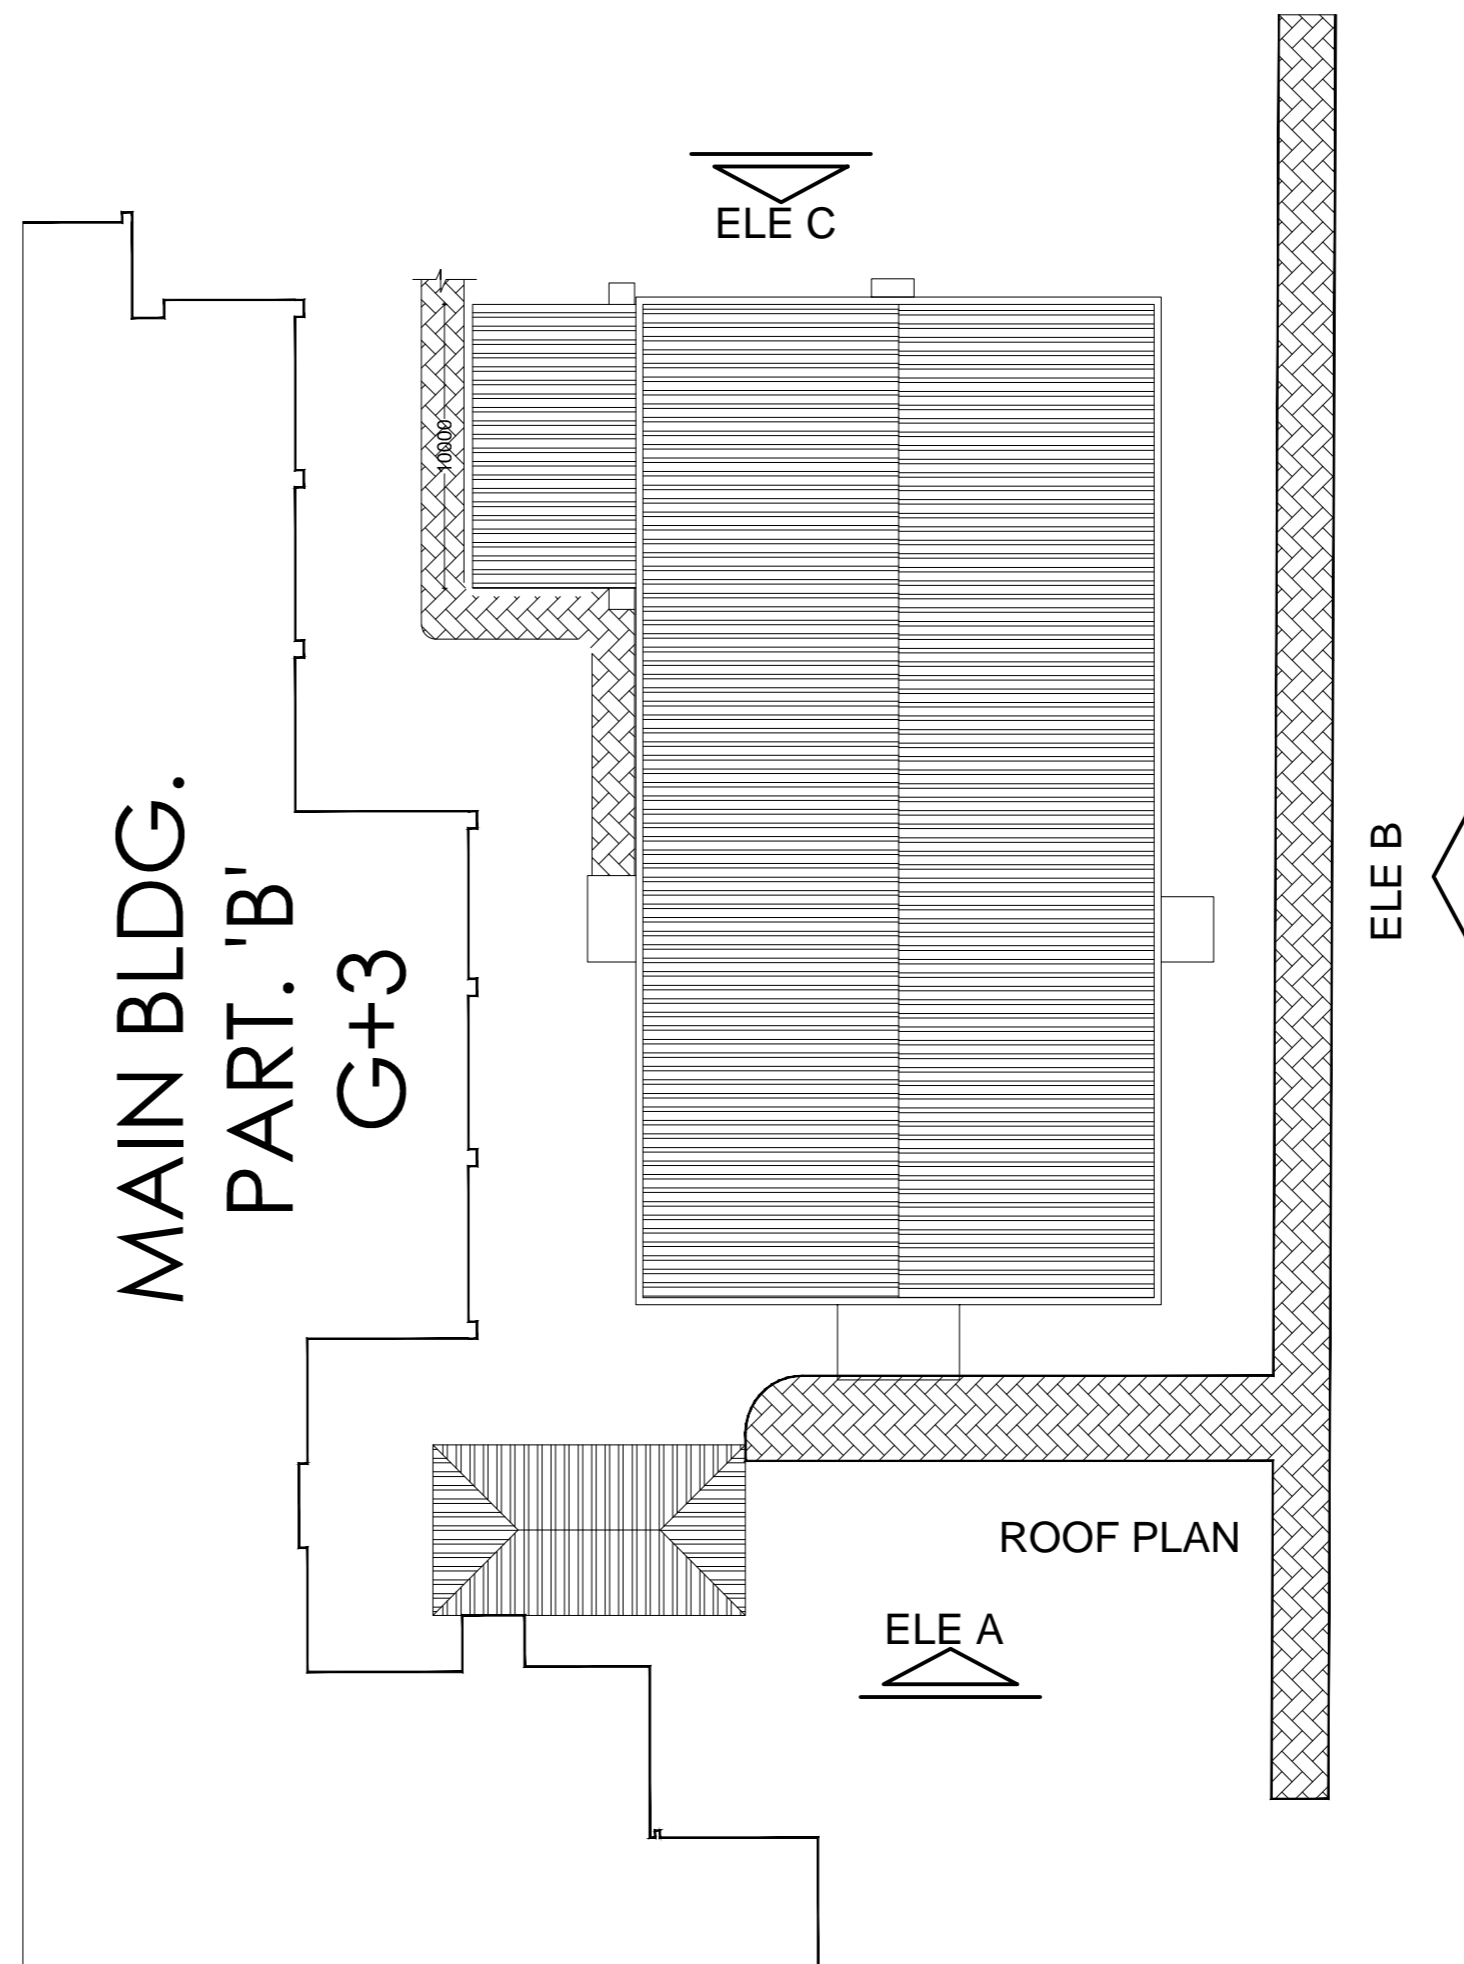

PROJECT:
**CONSTRUCTION OF
 2 NOS. LABORATORY
 BUILDINGS**

CLIENT:
**S N BOSE NATIONAL CENTRE
 FOR BASIC SCIENCES
 BLOCK-JD, SECTOR-III,
 SALT LAKE,
 KOLKATA -700 098.**

TITLE:
**ELEVATIONS & SECTIONS OF
 LABORATORY-2**

DRAWING NO.- **SNB / LAB-2 / AR / 02**

REV.				
MKD.				
DATE				

Notes:
 1. All dimensions in millimeter unless stated otherwise
 2. All Levels in millimeter related to Ground Level
 3. This drawing is to be read in conjunction with the specification and all relevant Engineers drawings.

**FOR TENDER ISSUE ONLY
 NOT TO BE USED
 FOR CONSTRUCTION**

ARCHITECT:
Haven Consultants Pvt. Ltd.
 14/2, LAKE EAST 6TH ROAD,
 SANTOSH PUR, KOL-75.

SCALE - NTS

DATE - 12.09.2013

